
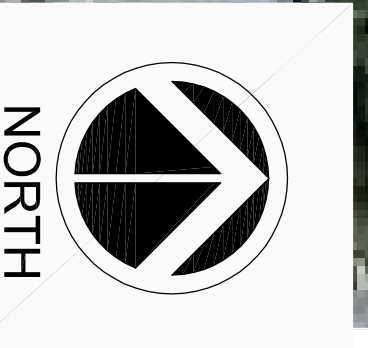
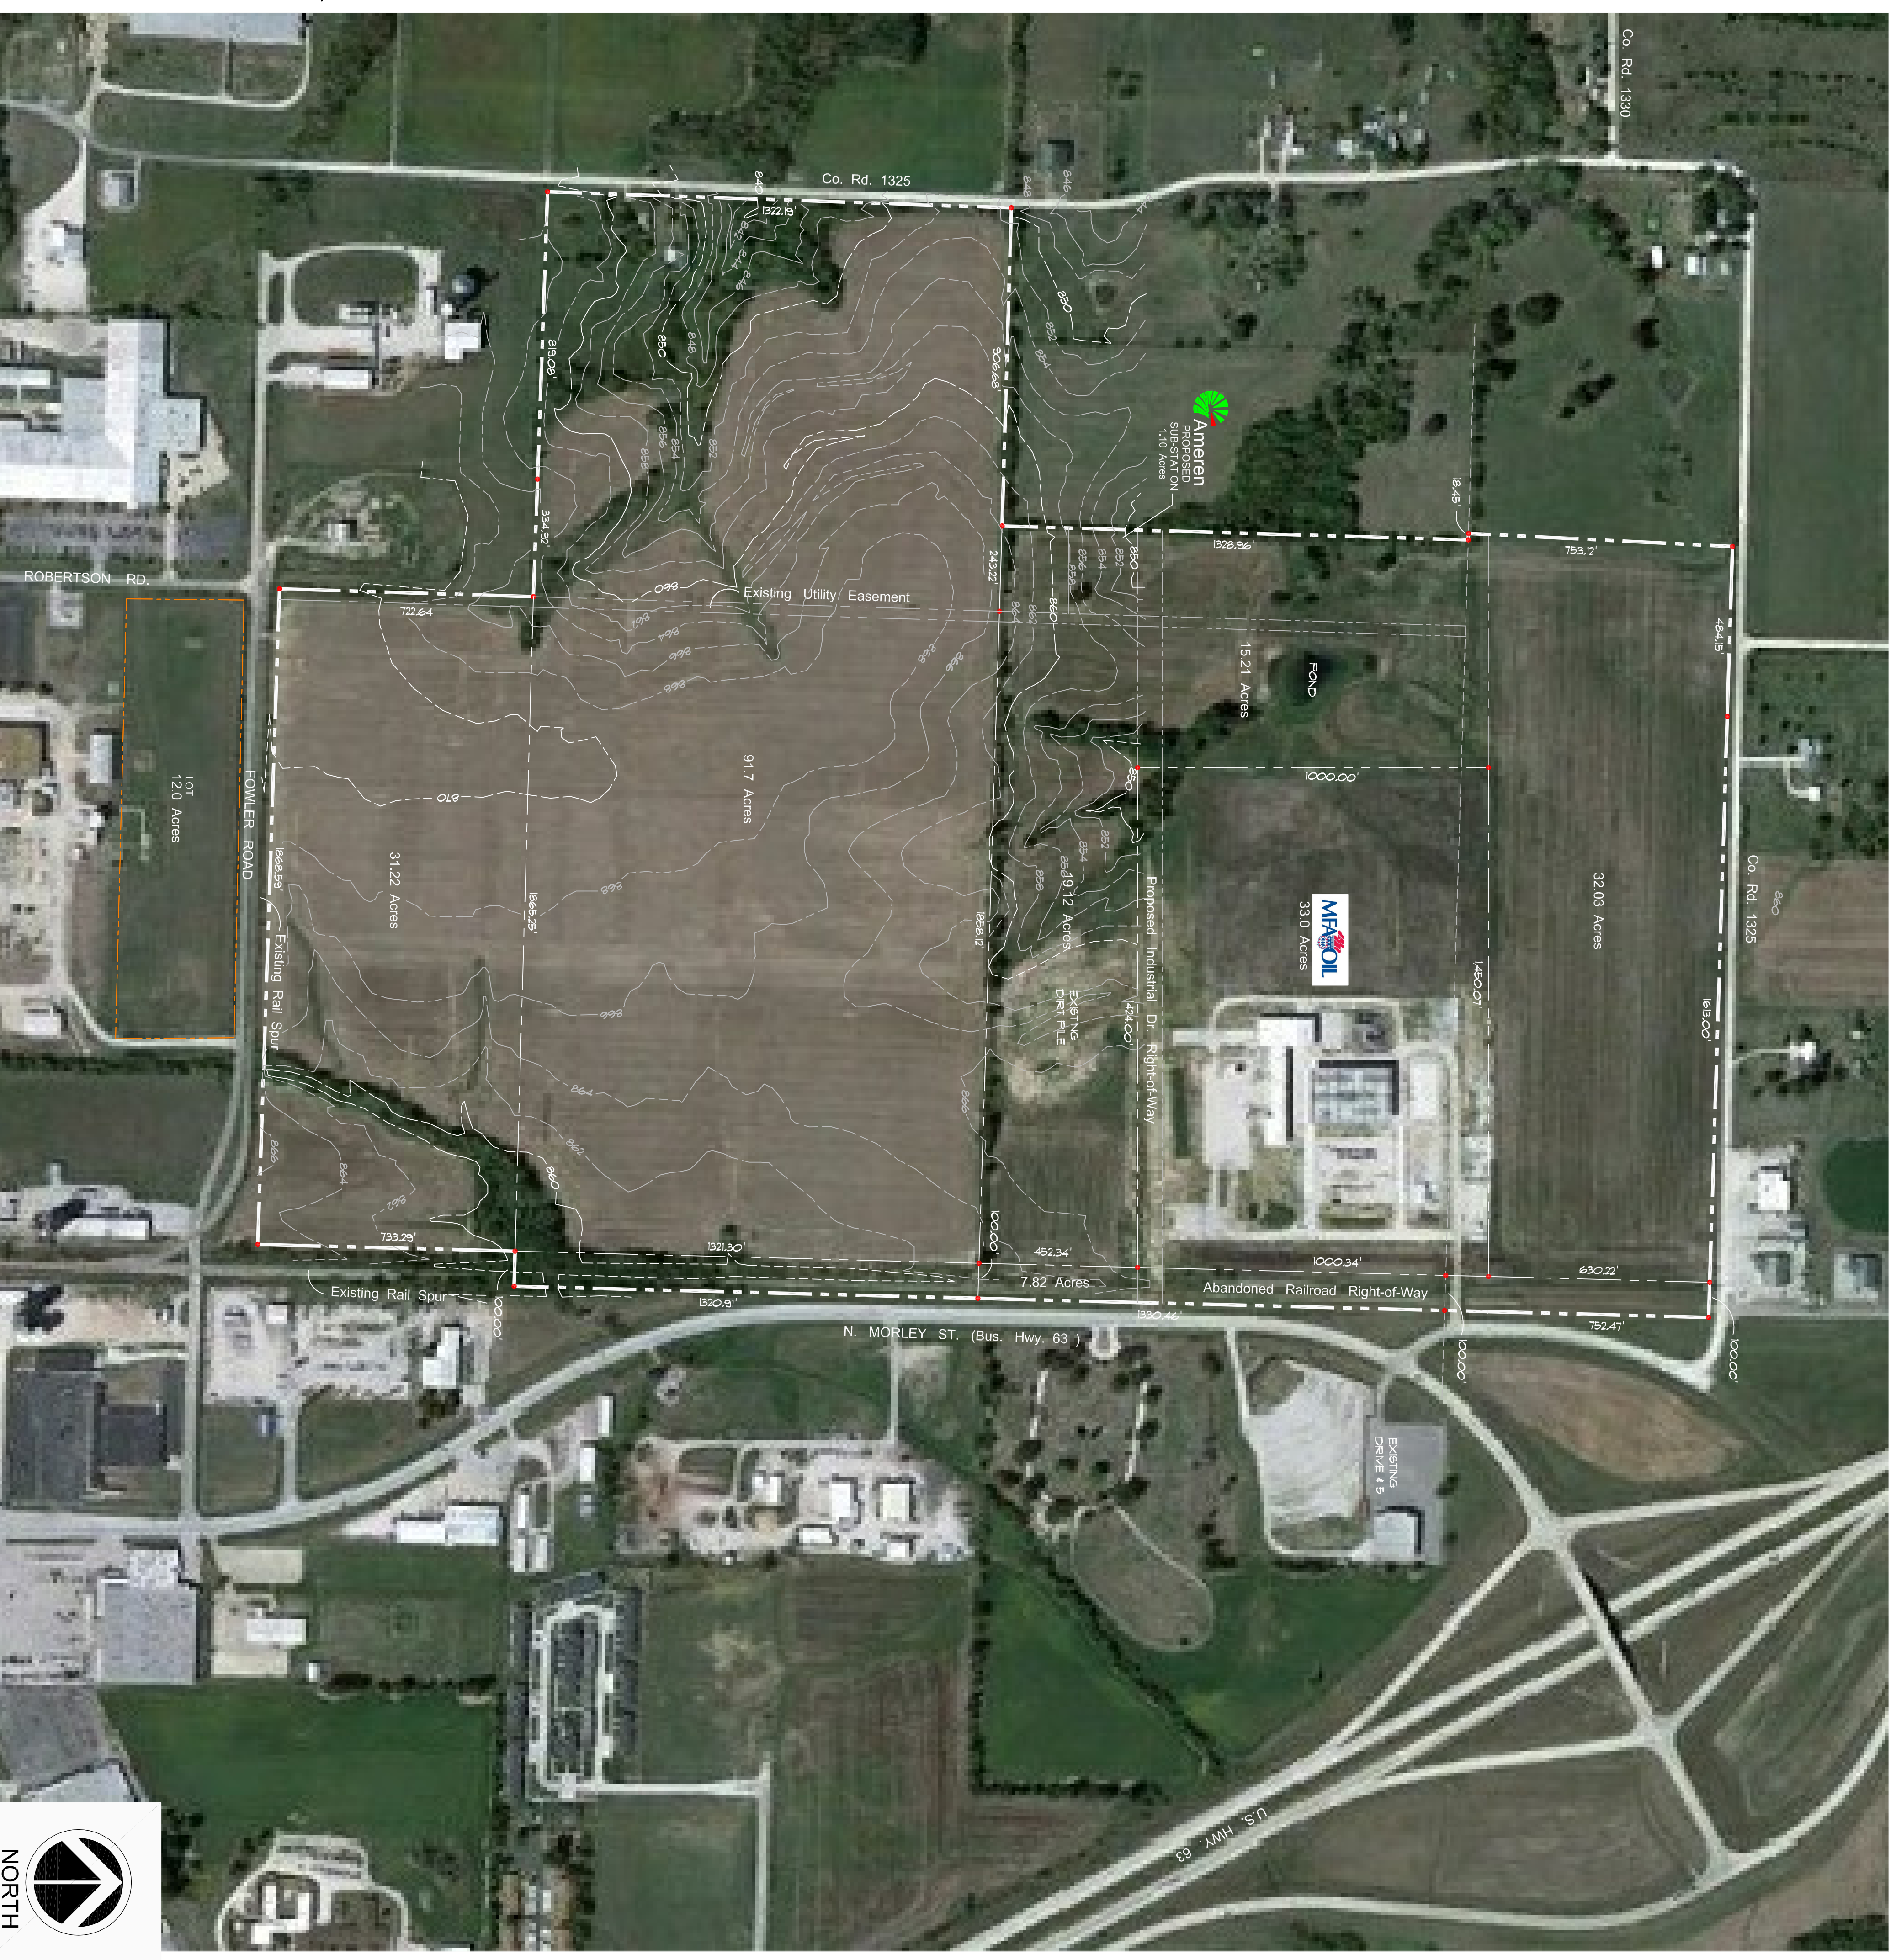


- 33.00 Acres Mamtek Site
- 32.03 Acres
- 15.21 Acres
- 1.10 Acres Ameren Site
- 91.70 Acres
- 31.22 Acres
- 7.82 Acres R.R. ROW
- 212.08 Acres TOTAL

1 SITE PLAN
SCALE 1" = 250'

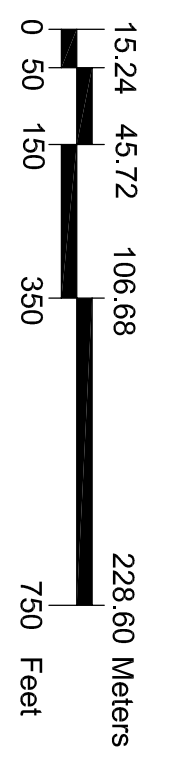

AERIAL SITE PLAN

Existing Layout and Aerial for:
MOBERLY AREA INDUSTRIAL PARK
 Moberly, Randolph County, Missouri 65270



MOBERLY AREA ECONOMIC DEVELOPMENT CORPORATION
 115 North Williams
 Moberly, Missouri 65270
 (660) 263-8811
 www.moberly-edc.com

This drawing is not an architectural plan. This drawing was prepared for conceptual, budgetary, and estimating purposes only and does NOT represent in any part an architectural service. This drawing may NOT be submitted for the purpose of obtaining a building permit. This drawing is to be used as a guide for a registered architect and/or professional engineer to prepare complete architectural and/or engineering plans prior to actual permitting and construction.

NO:	DATE:	REVISIONS:
	09/28/13	ADDED 2' TOPO CONTOURS
	12/10/13	ADDED MFA SITE

PROJECT: JSB-C15
 DATE: 04/01/13
 DRAWN BY:
 REVIEWED BY:
 SHEET NO: S-1